


The diagram illustrates the proposed parking structure and layback area. Key features include:

- LYONS AVE.** (Top boundary)
- MAIN STREET** (Left boundary)
- RAILROAD AVENUE** (Right boundary)
- 9TH STREET** (Bottom boundary)
- SIDEWALK** (Indicated on all four sides of the site)
- EMPLOYEE PARKING** (Existing parking area in the upper right)
- LAYBACK AREA** (Shaded pink area adjacent to the existing parking structure)
- PARKING STRUCTURE** (Large blue rectangular area, labeled in red text)
- SHORING SIDES** (Indicated by arrows pointing to the bottom and right sides of the parking structure)
- Blue arrows** indicate traffic flow: two pointing down from Lyons Ave, one pointing down from Main Street, and one pointing down from 9th Street.
- Red dashed lines** outline the proposed project boundary.
- Blue dashed lines** outline the existing parking structure boundary.
- Blue arrows labeled 'A'** point from the layback area towards the parking structure.


JANUARY 2017 - TO – JUNE 2017

Figure 1


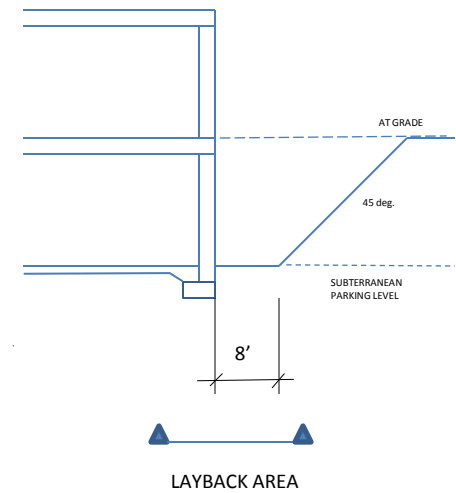

LYONS AVE.

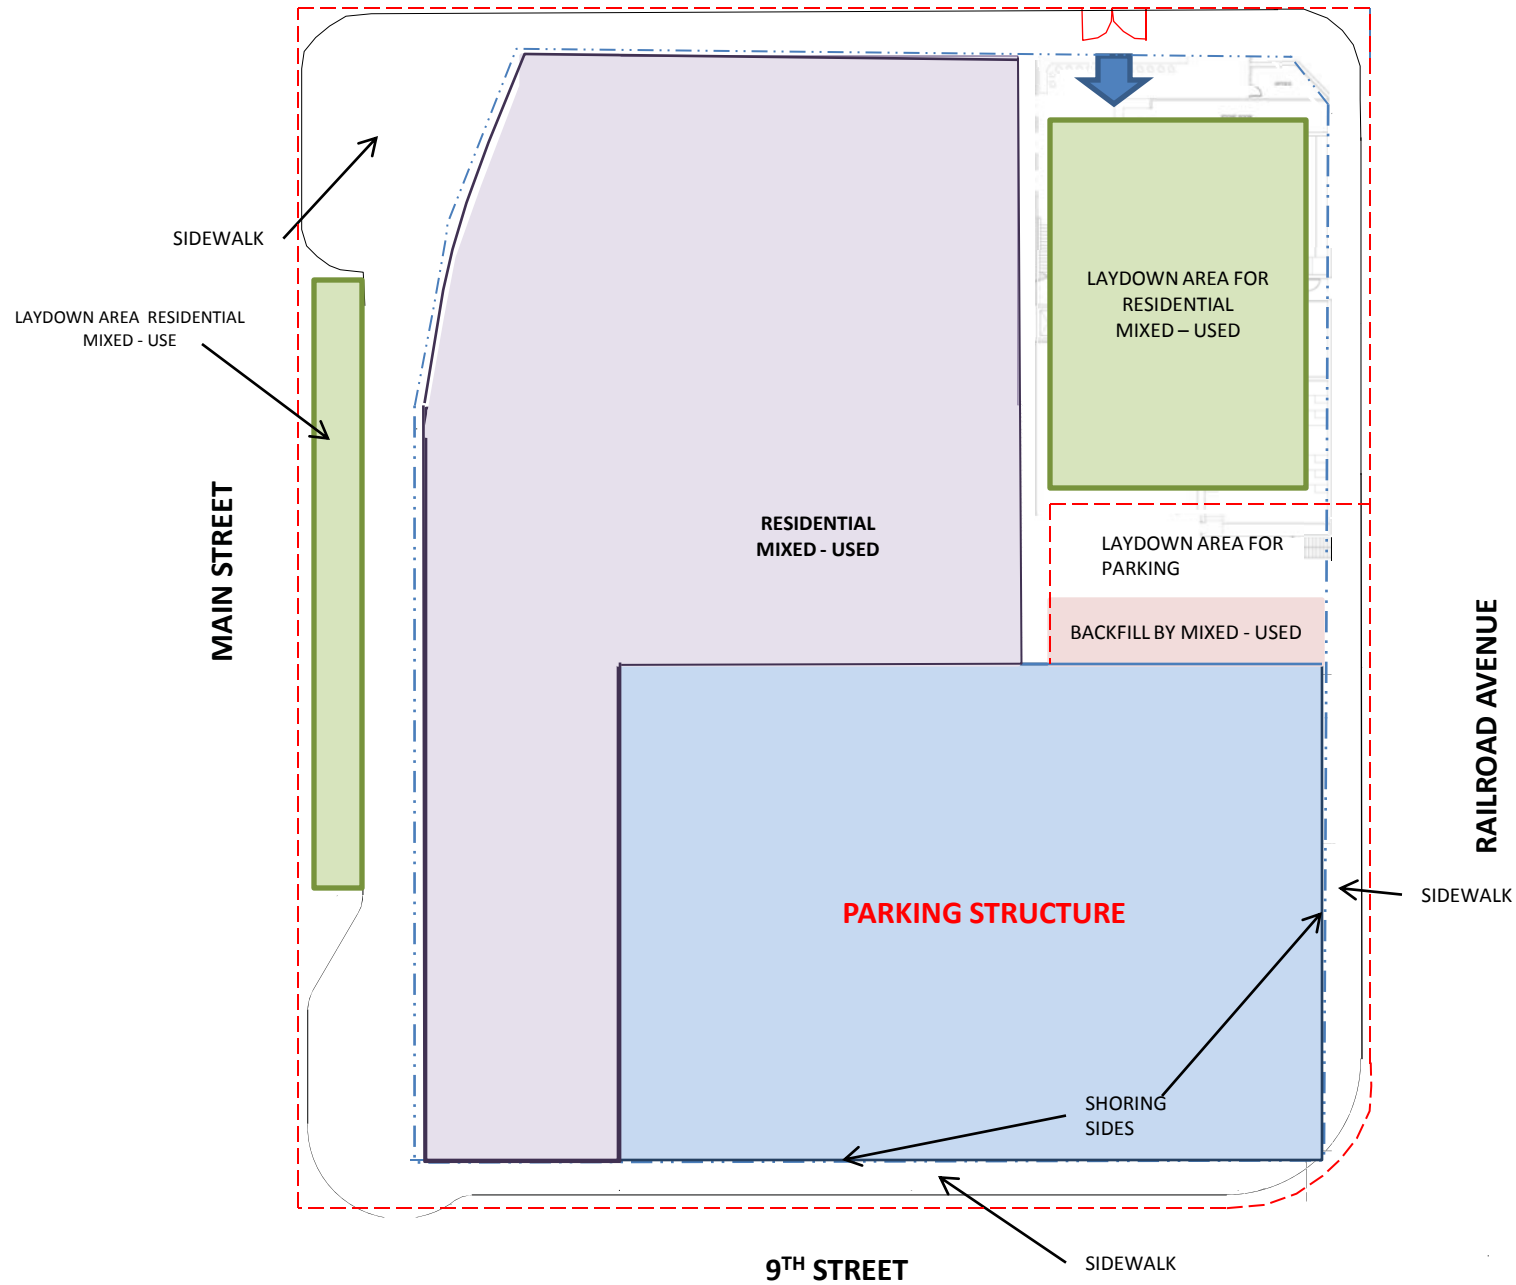

PHASE TWO

JULY 2017 - TO - OCTOBER 2017

Temporary Fencing


Property Line

EMPLOYEE PARKING OFFSITE

PARKING AREA ALONG MAIN STREET TO BE USED FOR STAGGING OF MATERIALS & EQUIPMENT FOR THE RESIDENTIAL MIXED-USED

FENCING TO MOVE TO THE OUTSIDE OF SIDEWALK FOR A COMPLETE CLOSURE AROUND ENTIRE SITE

LYONS AVE.

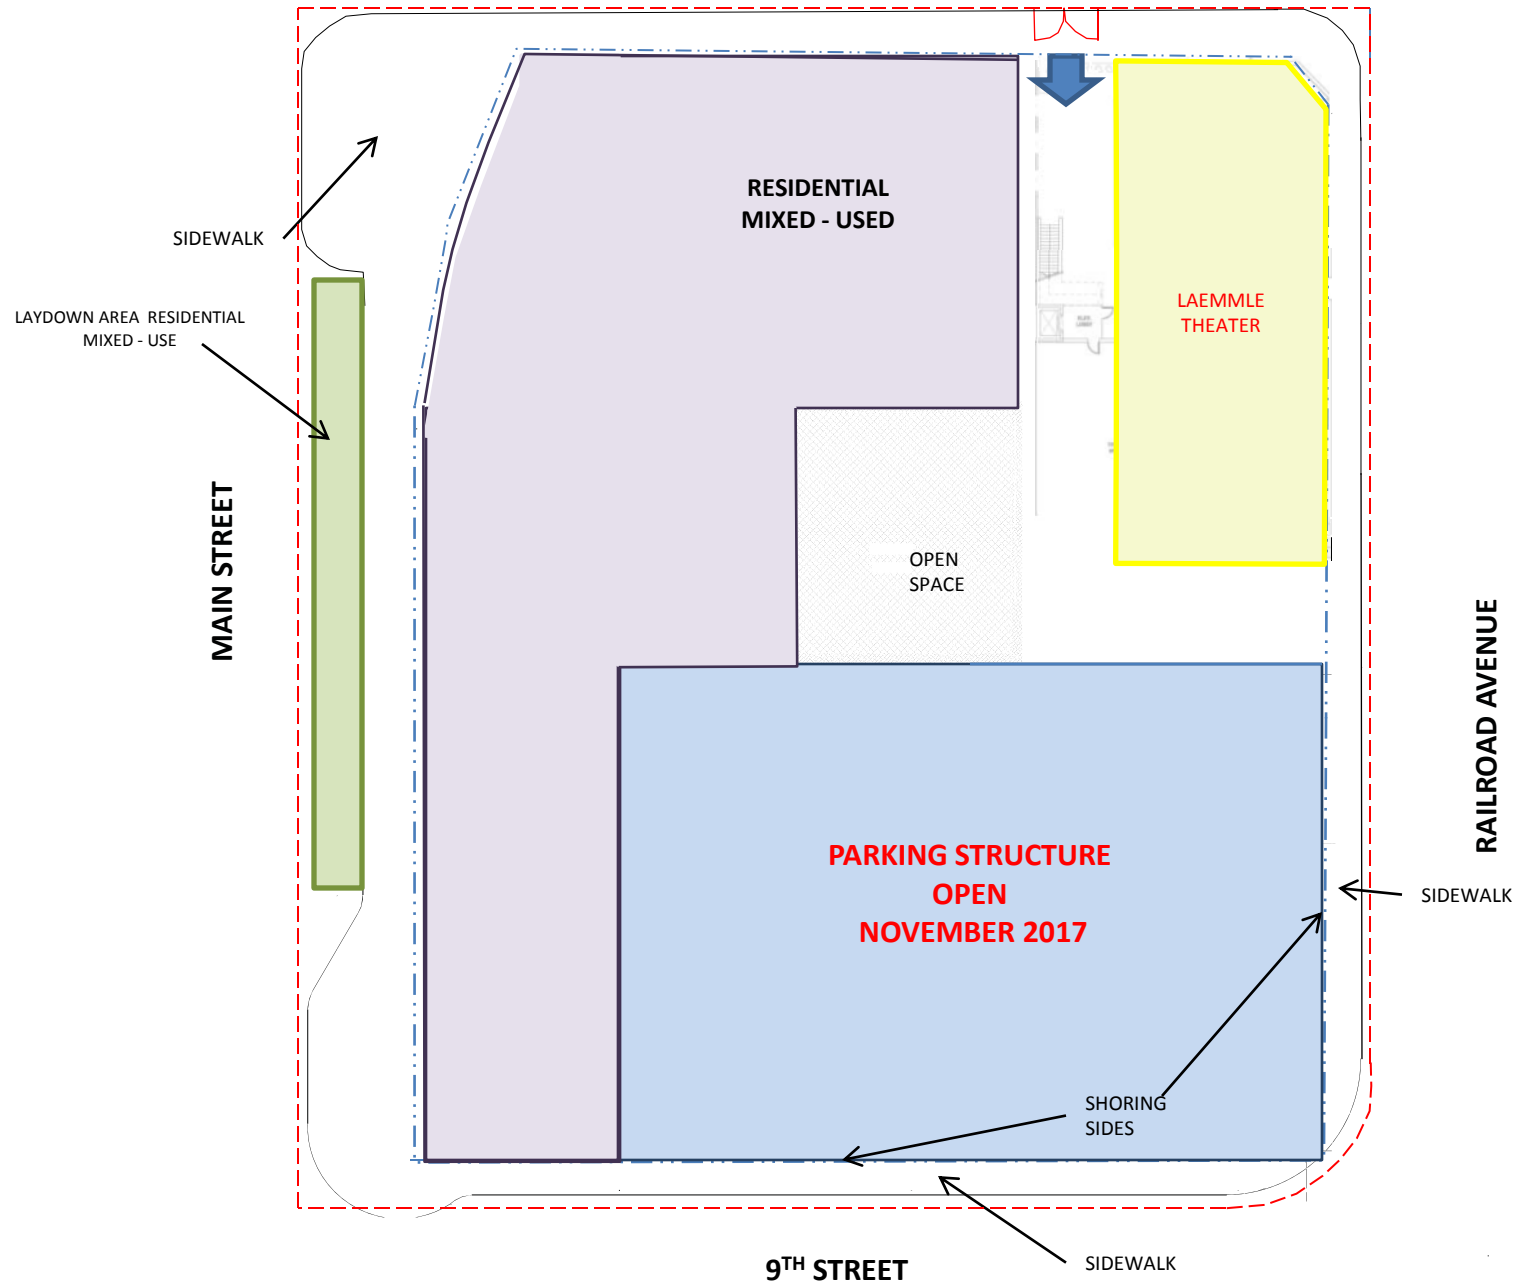

PHASE THREE

OCTOBER 2017 - TO - DECEMBER 2018

Temporary Fencing - - - - -
Property Line - -

EMPLOYEE PARKING OFFSITE

PARKING AREA ALONG MAIN STREET TO BE
USED FOR STAGGING OF MATERIALS &
EQUIPMENT FOR THE RESIDENTIAL MIXED-USED

FENCING TO MOVE TO THE OUTSIDE OF SIDEWALK
FOR A COMPLETE CLOSURE AROUND ENTIRE SITE

OPEN SPACE AT CENTER OF PROJECT TO BE USED
FOR STAGGING OF MATERIALS AND EQUIPMENT
SHORING OF DECK MAY BE REQUIRED

PARKING STRUCTURE TO OPEN NOVEMBER 2017

RAILROAD AVENUE

SIDEWALK

9TH STREET

SIDEWALK