


# VISTA CANYON REGIONAL TRANSIT CENTER

## Requested MTA ROW Easement Area Exhibit

7/26/2012

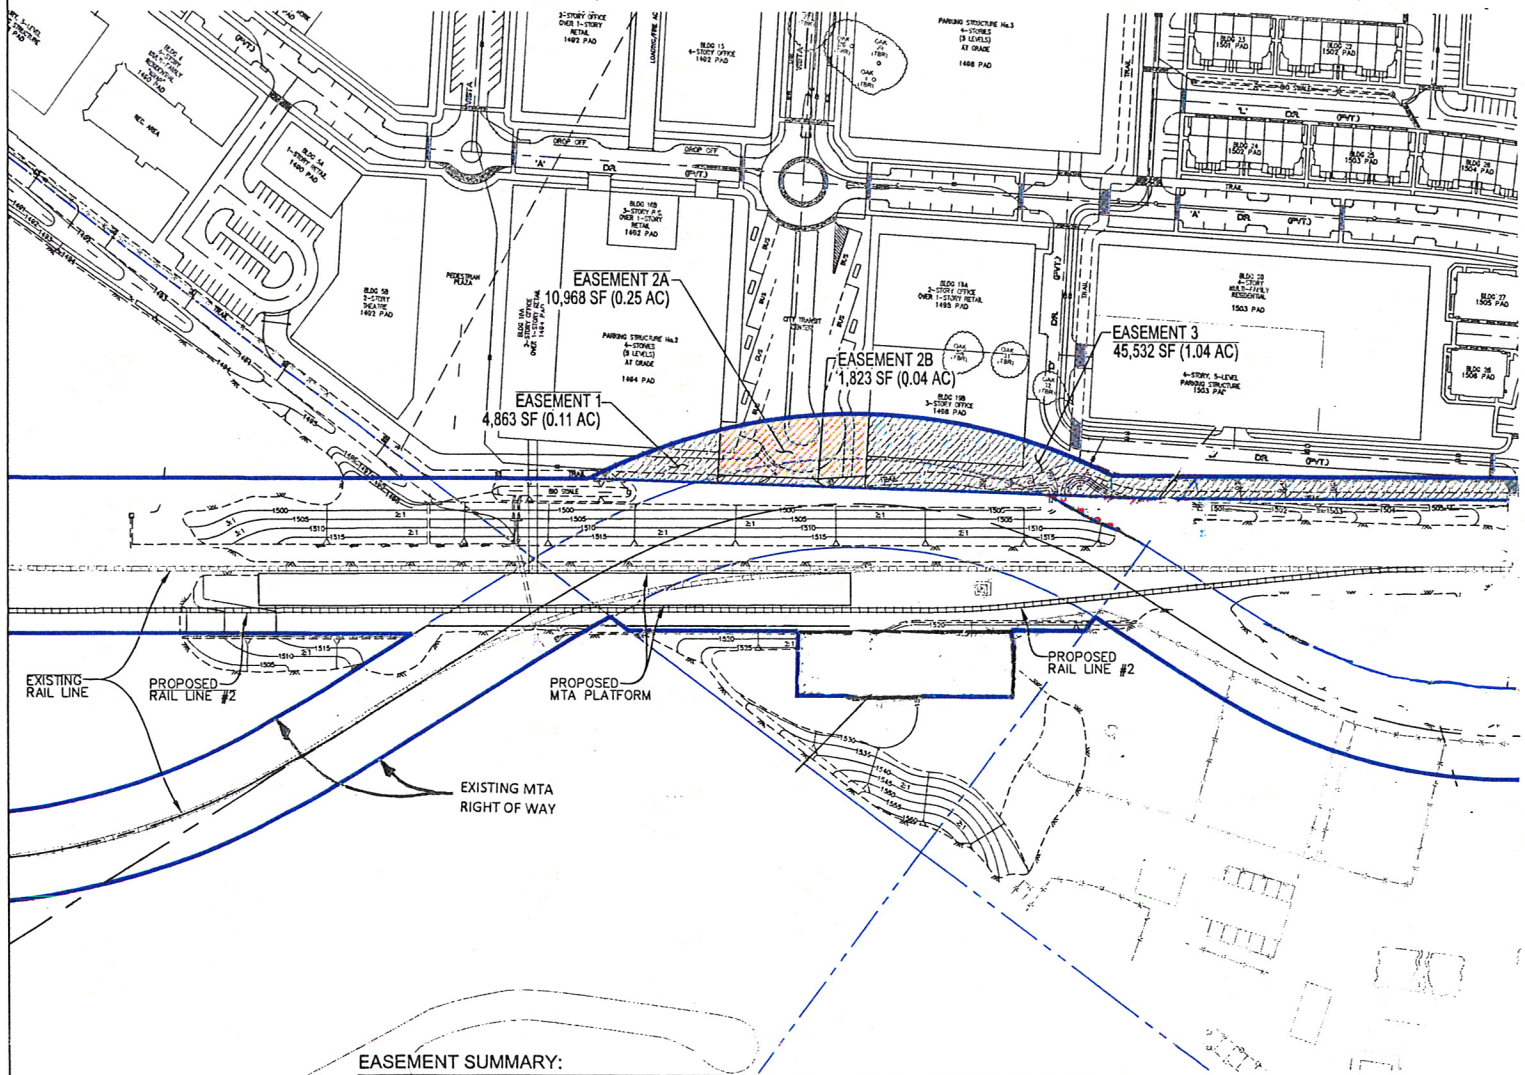

**EASEMENT SUMMARY:**

EASE. #	DESCRIPTION	
1	FOR LANDSCAPE, DRAINAGE, UTILITY, TRAIL AND MAINTENANCE PURPOSES	TO VISTA CANYON
2A	FOR TRANSIT FACILITY	TO CITY
2B	FOR LANDSCAPE, DRAINAGE, UTILITY, TRAIL AND MAINTENANCE PURPOSES	TO VISTA CANYON
3	FOR LANDSCAPE, DRAINAGE, UTILITY, TRAIL AND MAINTENANCE PURPOSES	TO VISTA CANYON

**ALLIANCE**  
LAND PLANNING & ENGINEERING INC.

2248 FARMWAY AVE.  
CANTON, CA 95026  
TEL: (707) 437-8888  
FAX: (707) 437-8822

35148 CONSTELLATION BL.  
SUITE 500  
SANTA CLARITA, CA 91355  
TEL: (818) 790-7700  
FAX: (818) 254-1123

CIVIL ENGINEERING • LAND PLANNING • HILLSIDE DESIGN • SURVEYING