


VISTA CANYON MOBILITY EXHIBIT

4/06/11

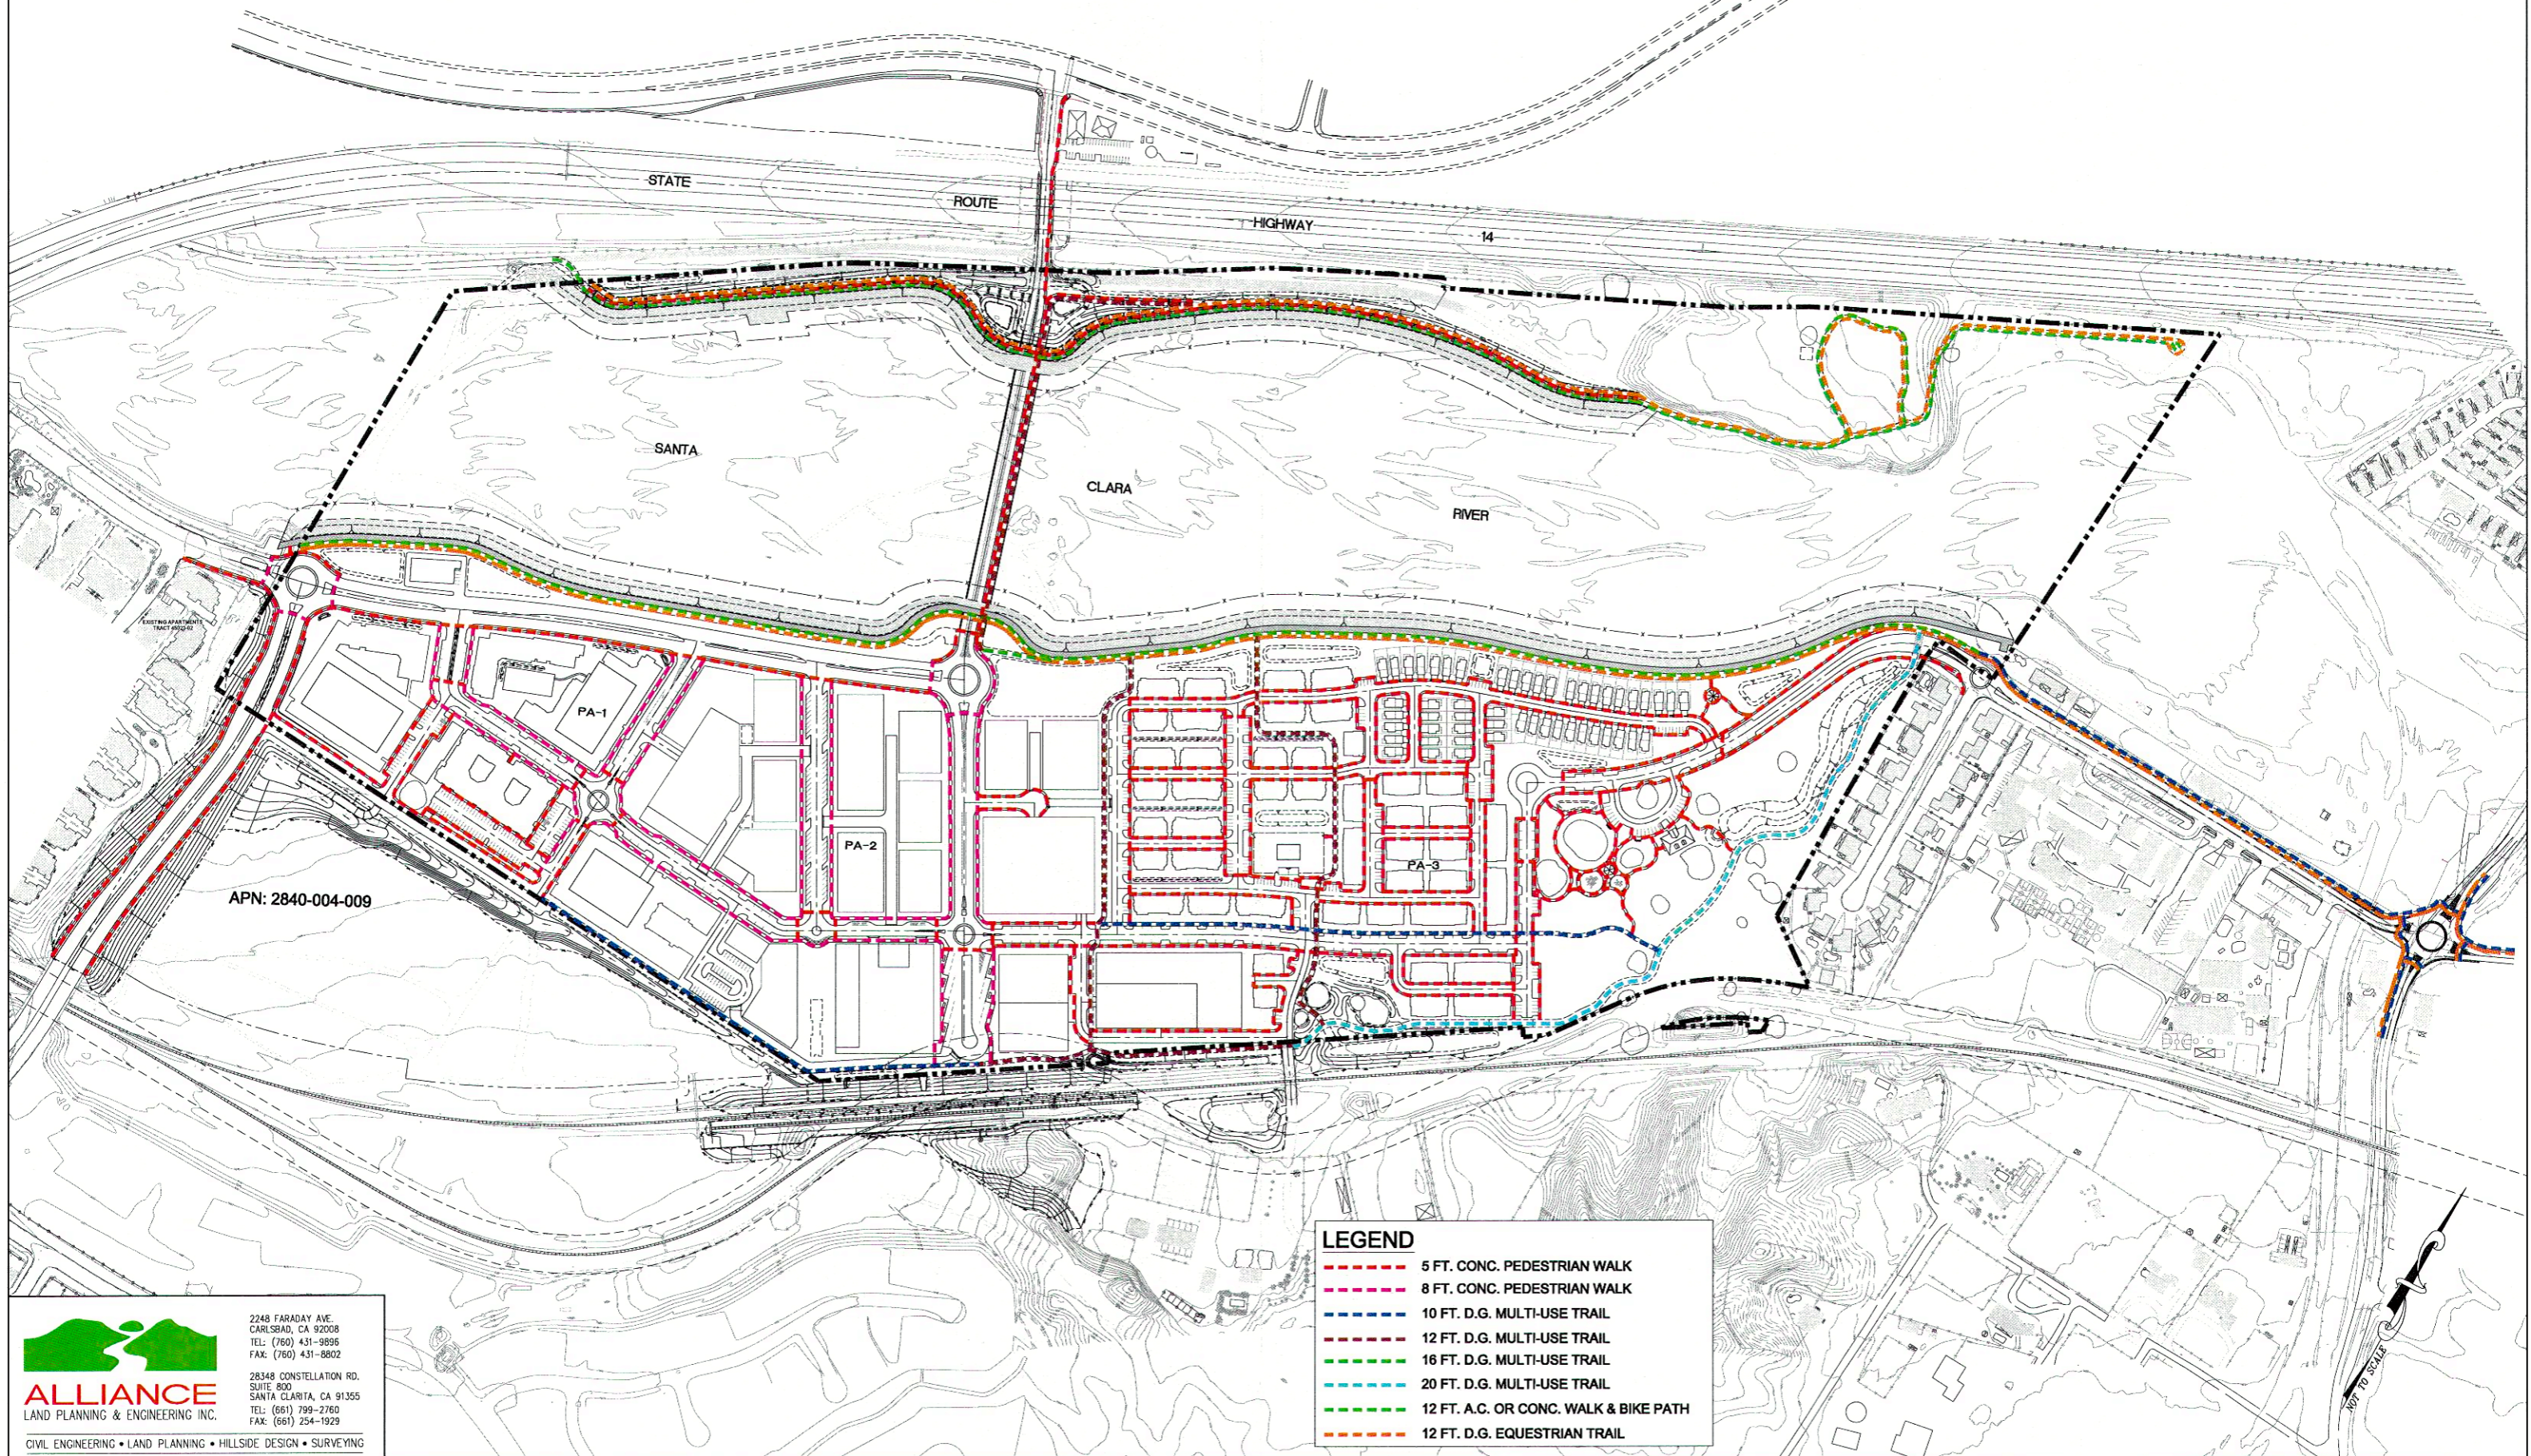

APN: 2840-004-009

LEGEND	
	5 FT. CONC. PEDESTRIAN WALK
	8 FT. CONC. PEDESTRIAN WALK
	10 FT. D.G. MULTI-USE TRAIL
	12 FT. D.G. MULTI-USE TRAIL
	16 FT. D.G. MULTI-USE TRAIL
	20 FT. D.G. MULTI-USE TRAIL
	12 FT. A.C. OR CONC. WALK & BIKE PATH
	12 FT. D.G. EQUESTRIAN TRAIL



2248 FARADAY AVE.
CARLSBAD, CA 92008
TEL: (760) 431-9896
FAX: (760) 431-8802

28348 CONSTELLATION RD.
SUITE 800
SANTA CLARITA, CA 91355
TEL: (661) 799-2760
FAX: (661) 254-1929

CIVIL ENGINEERING • LAND PLANNING • HILLSIDE DESIGN • SURVEYING